




PIWNICA 1:100

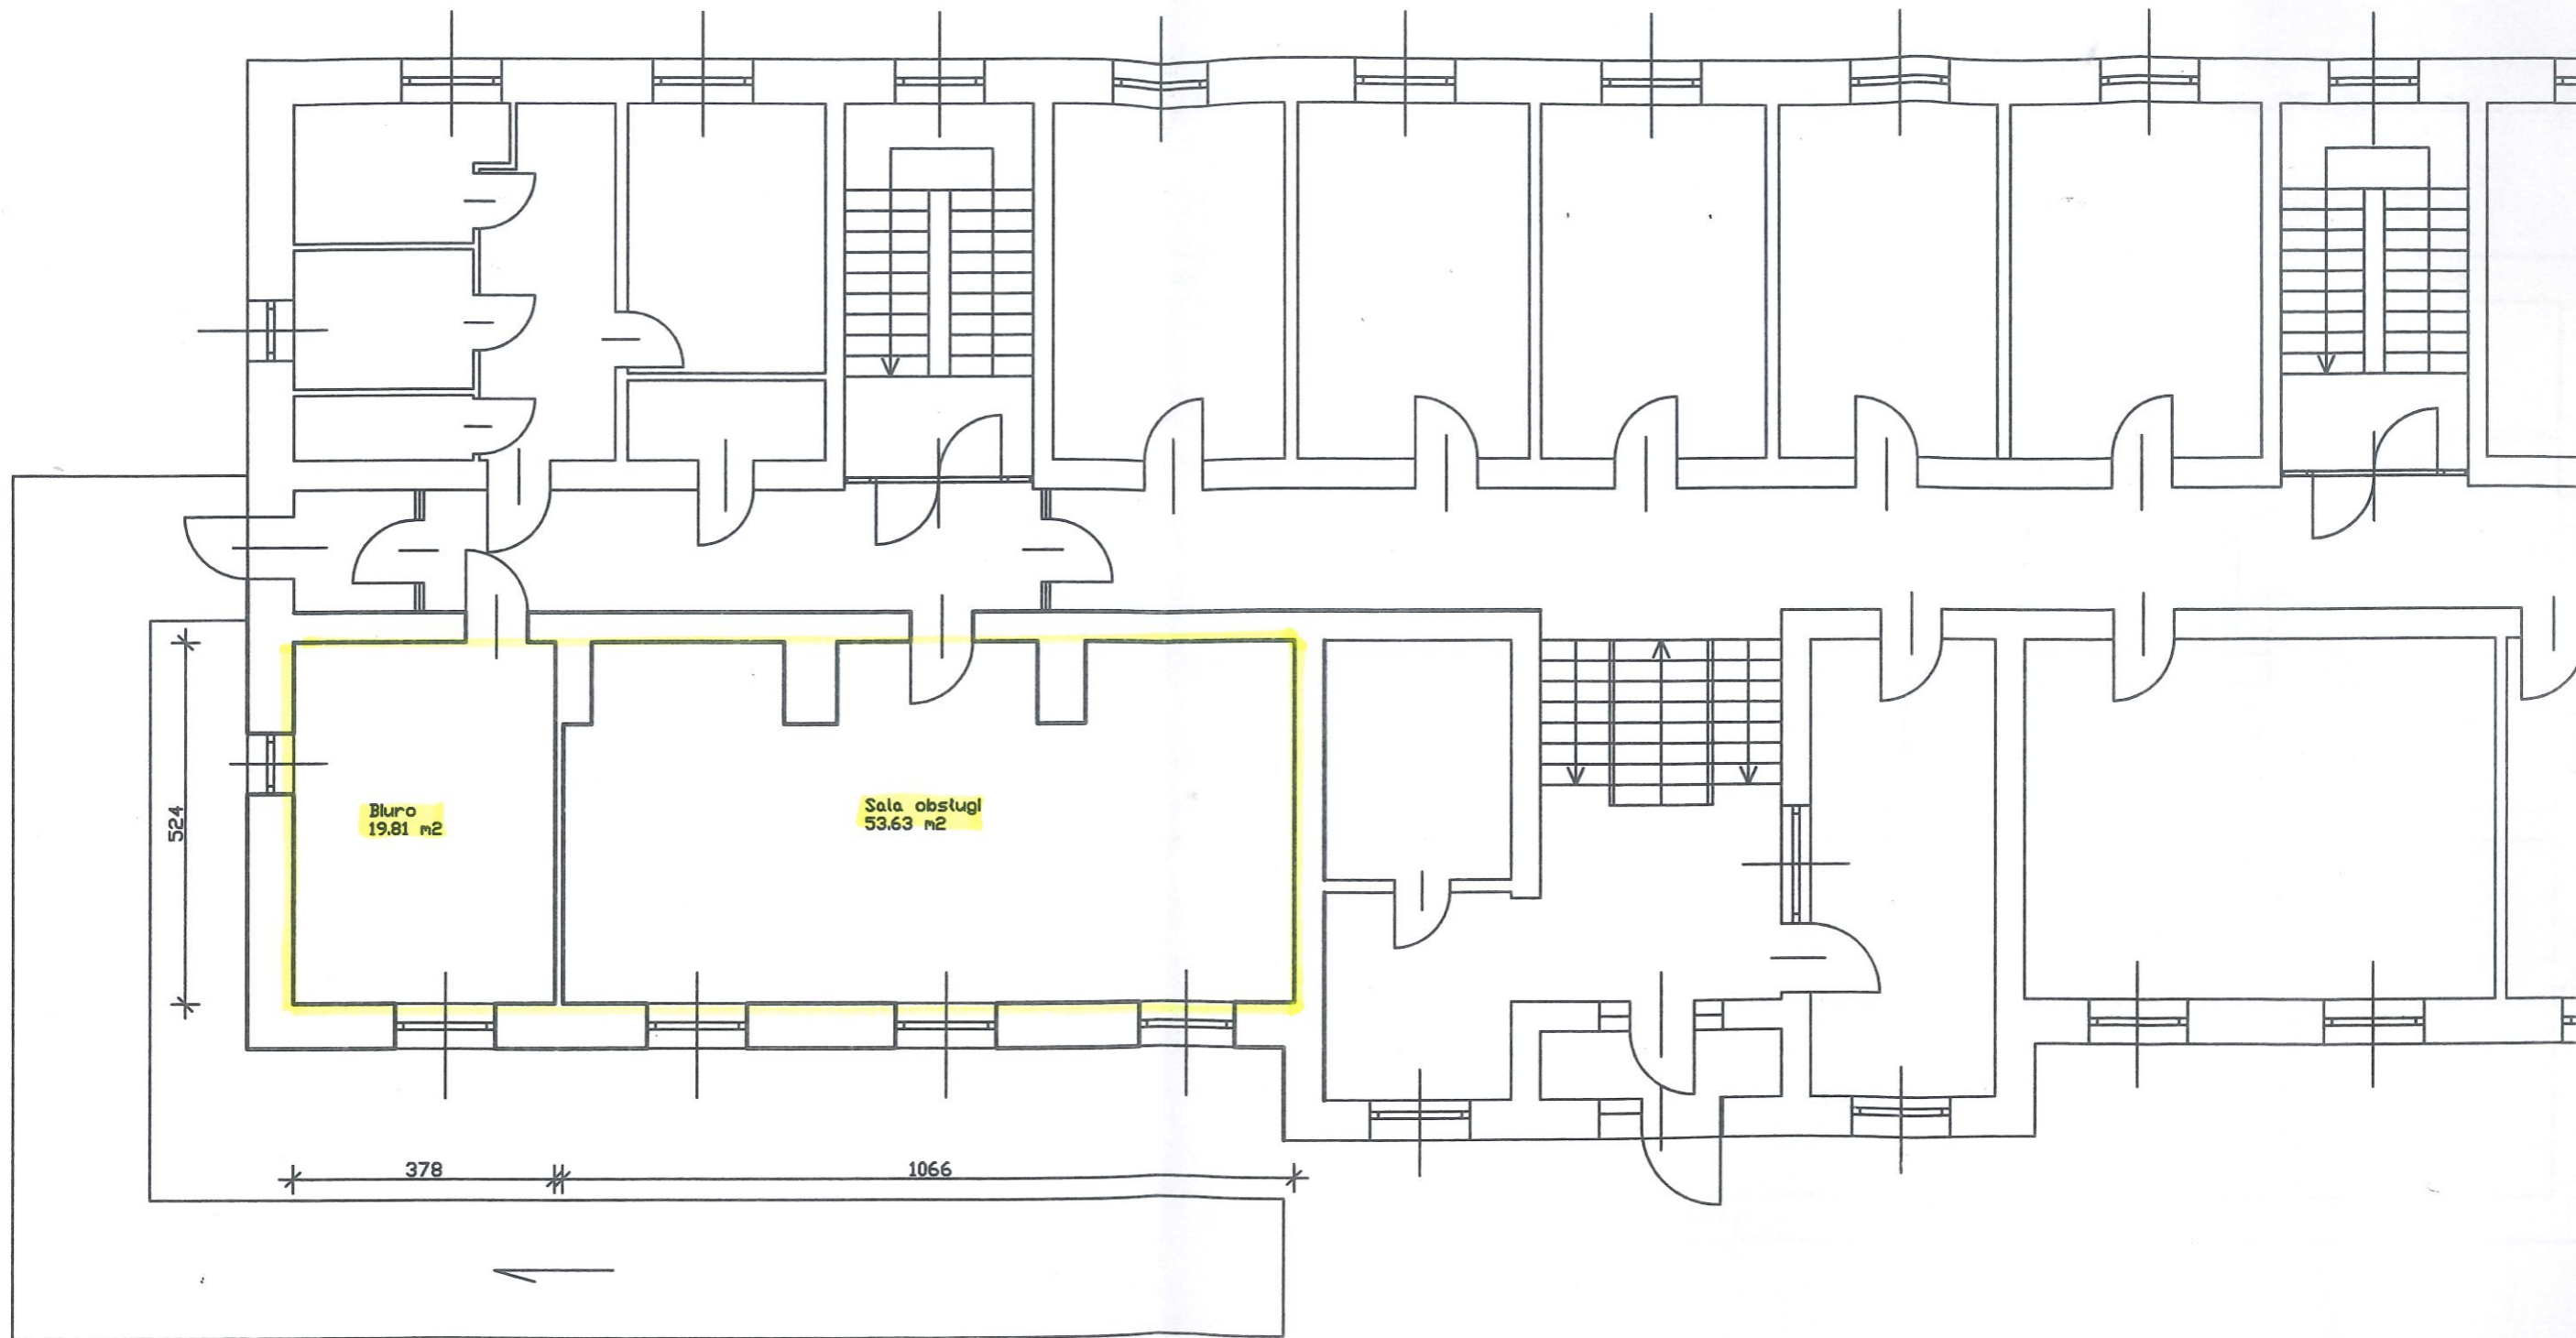

PARTER 1:100

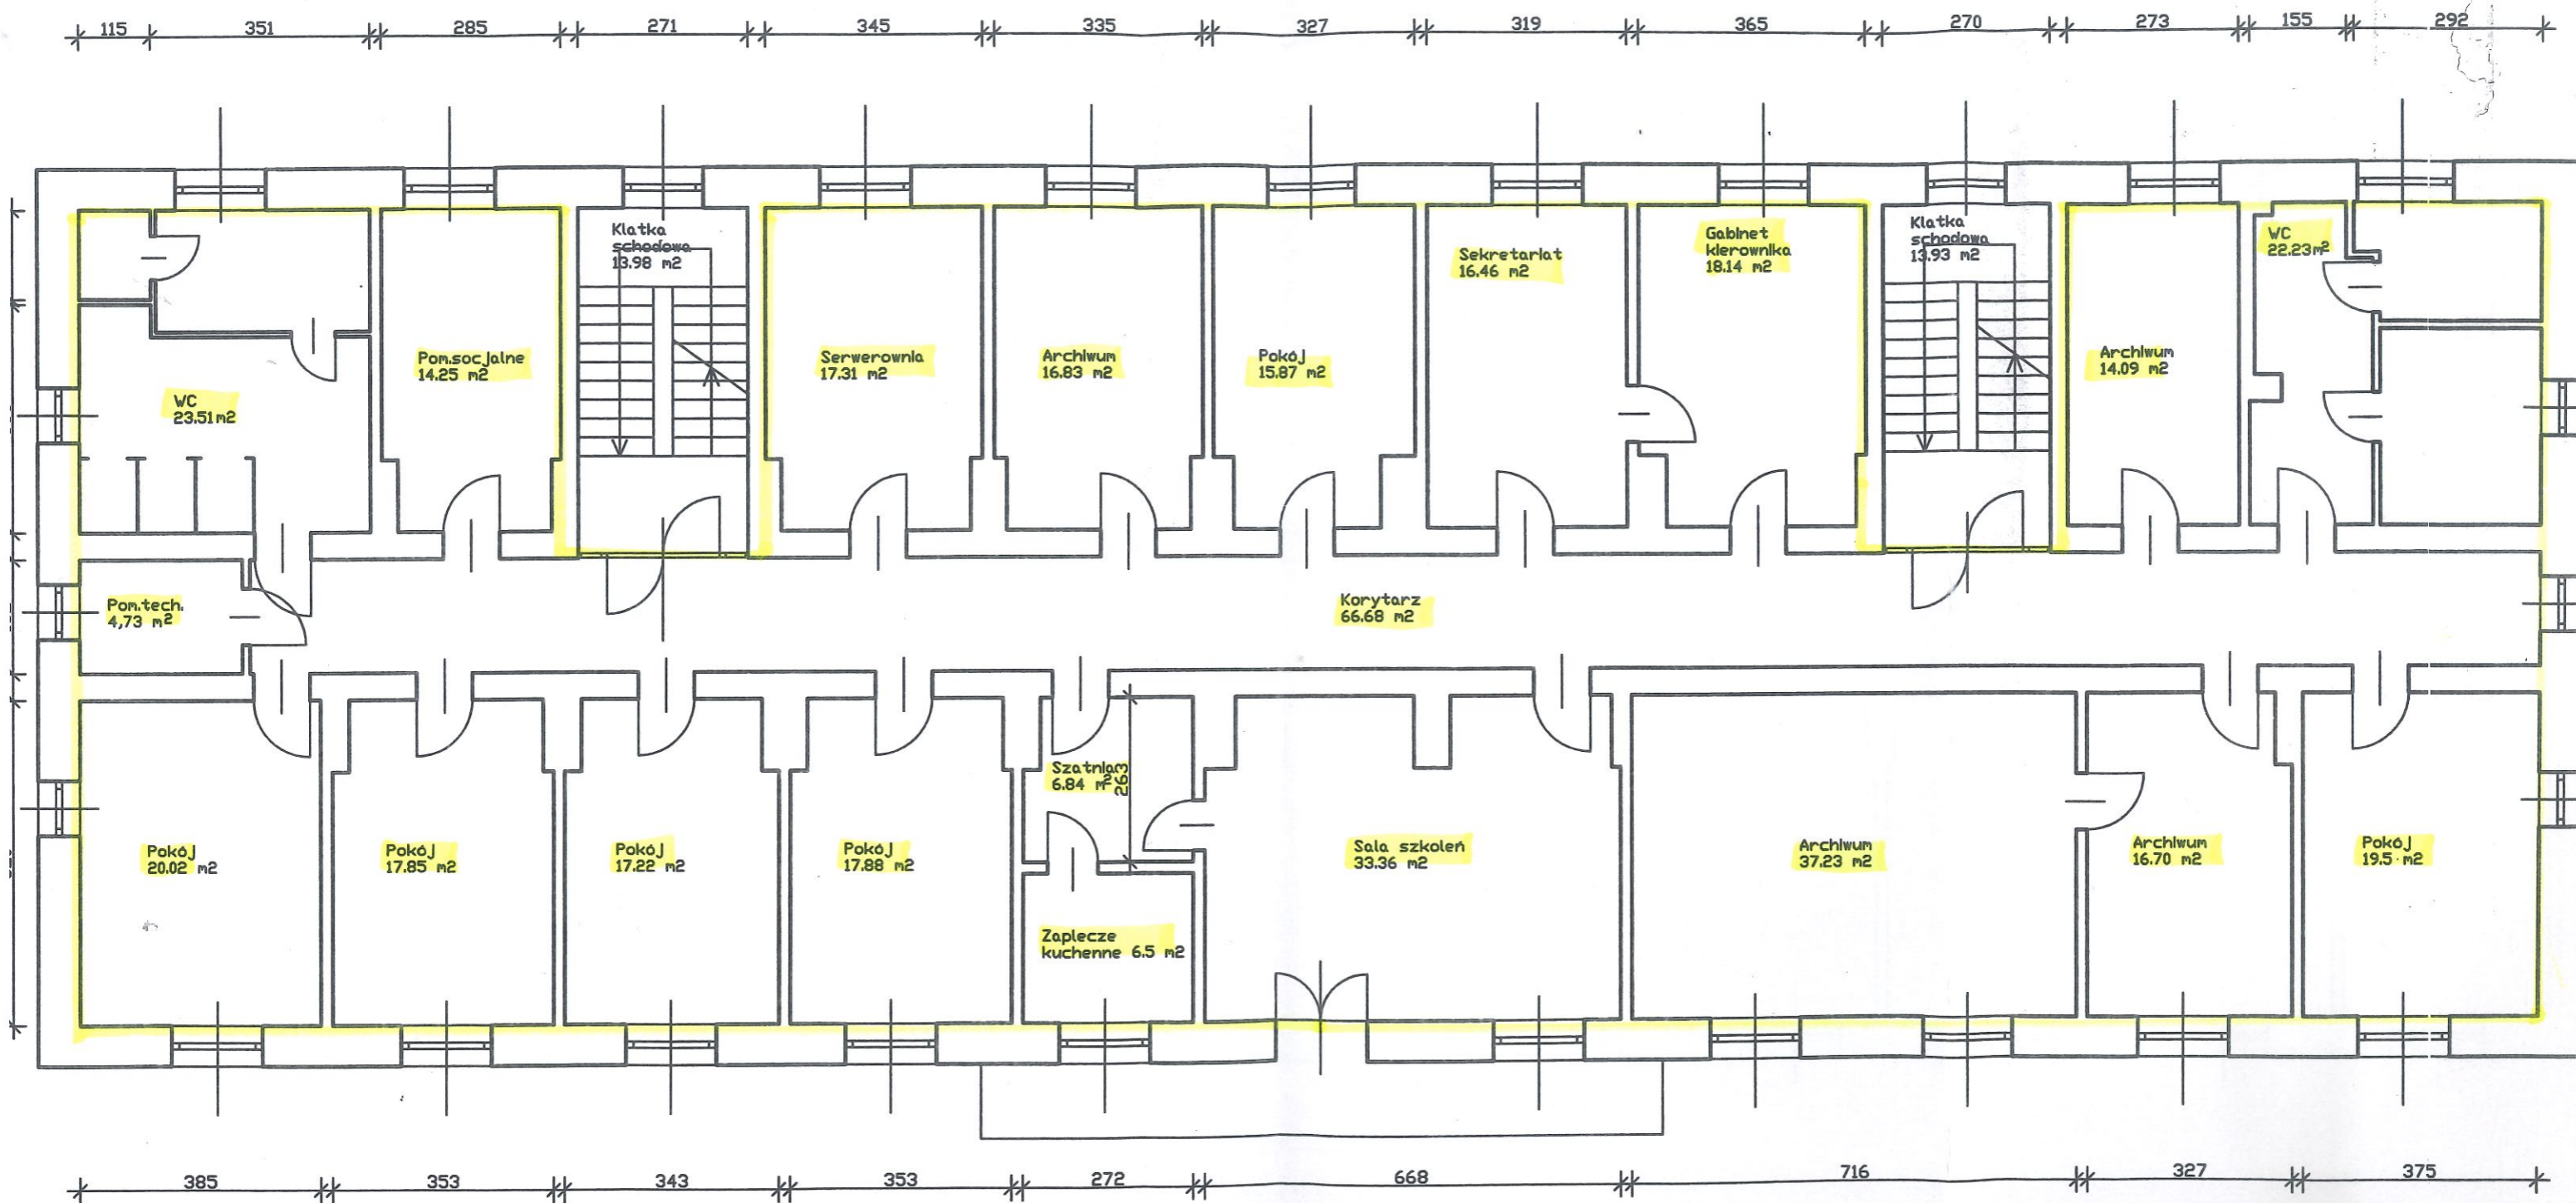

PIĘTRO I 1:100

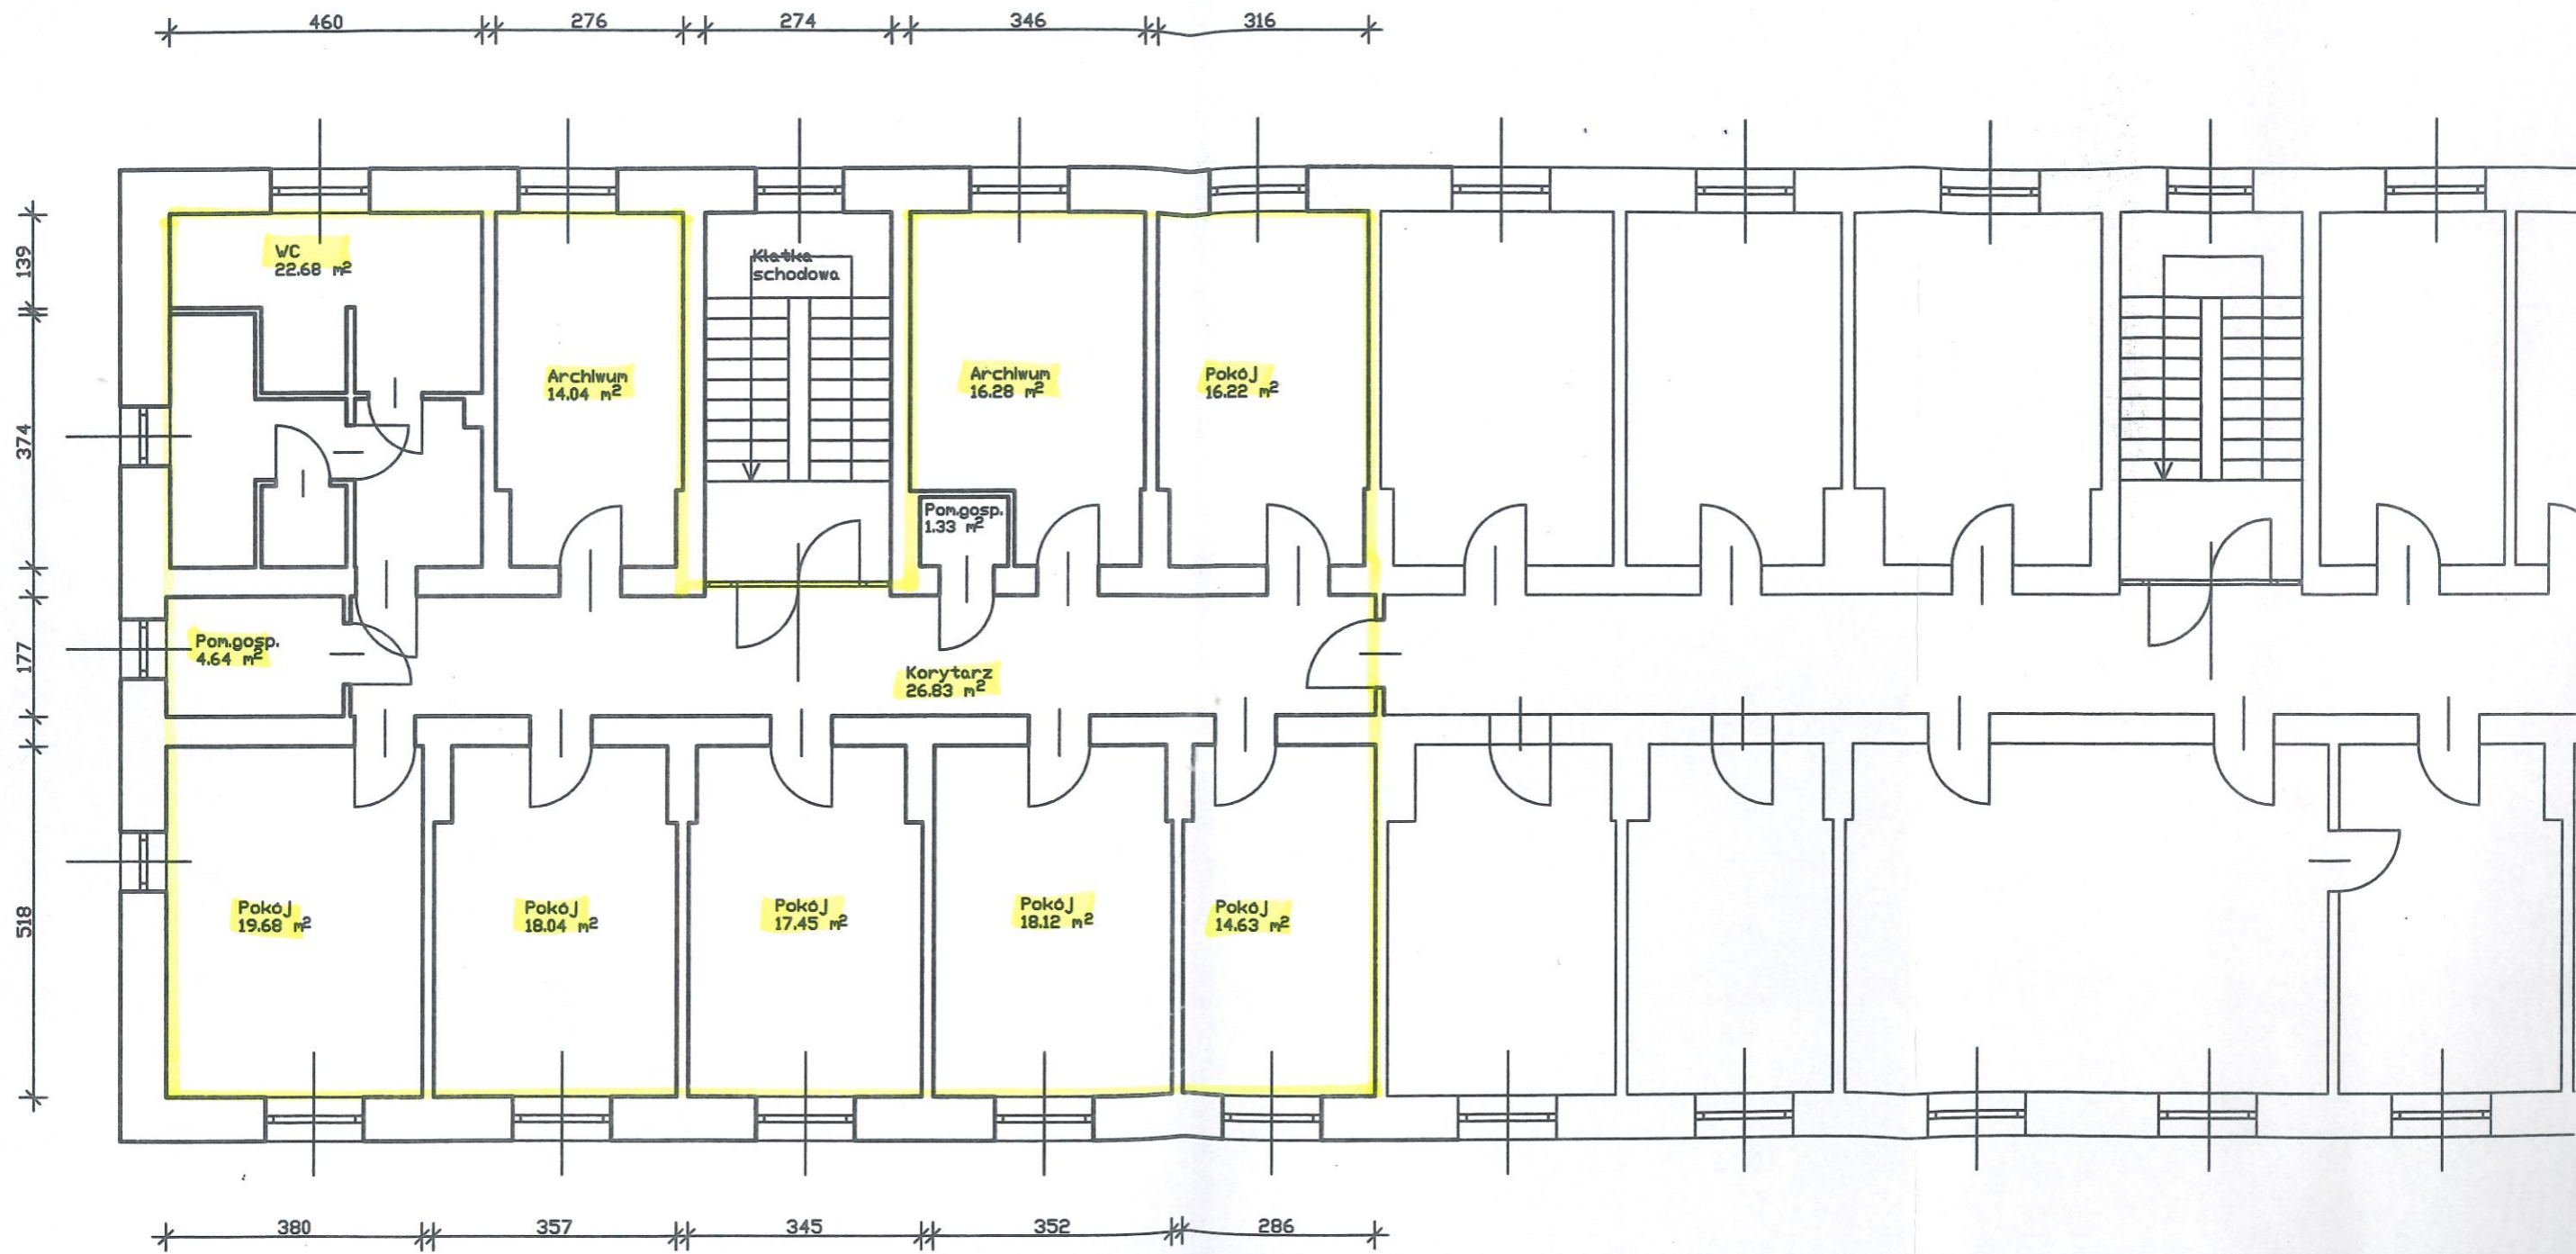

PIĘTRO II 1:100